

**ej-1,2,5**

the pacesetter in quality prefab roof products



245 eisenhower lane south • lombard, illinois 60148  
 630.705.1920 • 800.243.3018 • fax 630.705.1930  
 www.patecurbs.com • e-mail: sales@patecurbs.com



**pate  
 expansion joint curbs**

**standard construction**

Heavy ga. galvanized steel, unitized construction, all seams welded, 1 1/2" rigid fiberglass insulation, pressure treated wood nailer strip, internally reinforced. On **b** style expansion joint overhang is 1/2" unless otherwise specified.

p.o. no. \_\_\_\_\_  
 customer \_\_\_\_\_  
 \_\_\_\_\_  
 project \_\_\_\_\_  
 location \_\_\_\_\_  
 \_\_\_\_\_  
 architect \_\_\_\_\_  
 engineer \_\_\_\_\_

**pate expansion joint curbs**

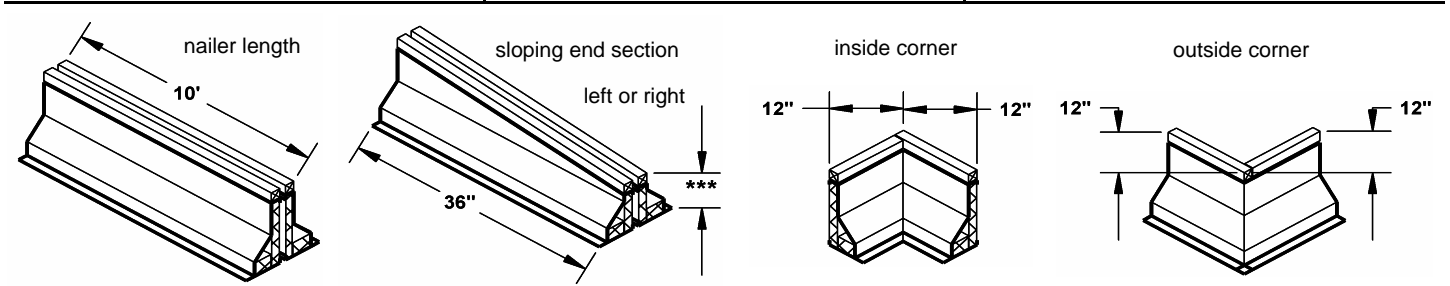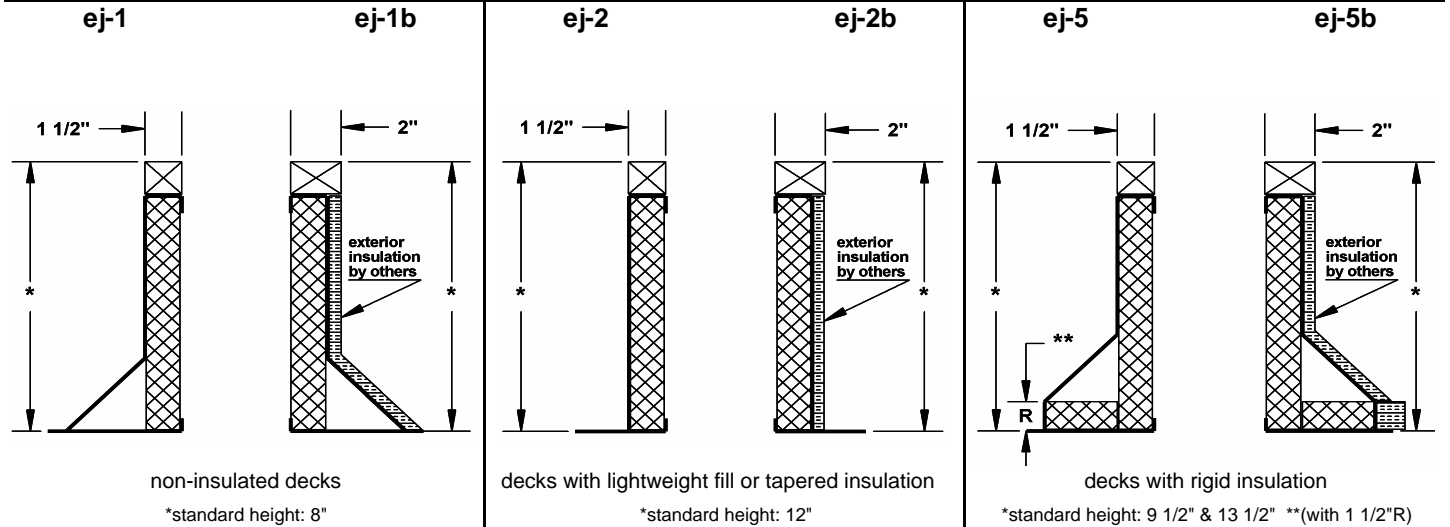

**expansion joint curb requirements**

quantity	style	nailer length	* overall height	** raised cant height	*** sloping low end ht.	nailer overhang b style	outside corner	inside corner	options